


180 GREAT PORTLAND STREET W1

Roof plant level

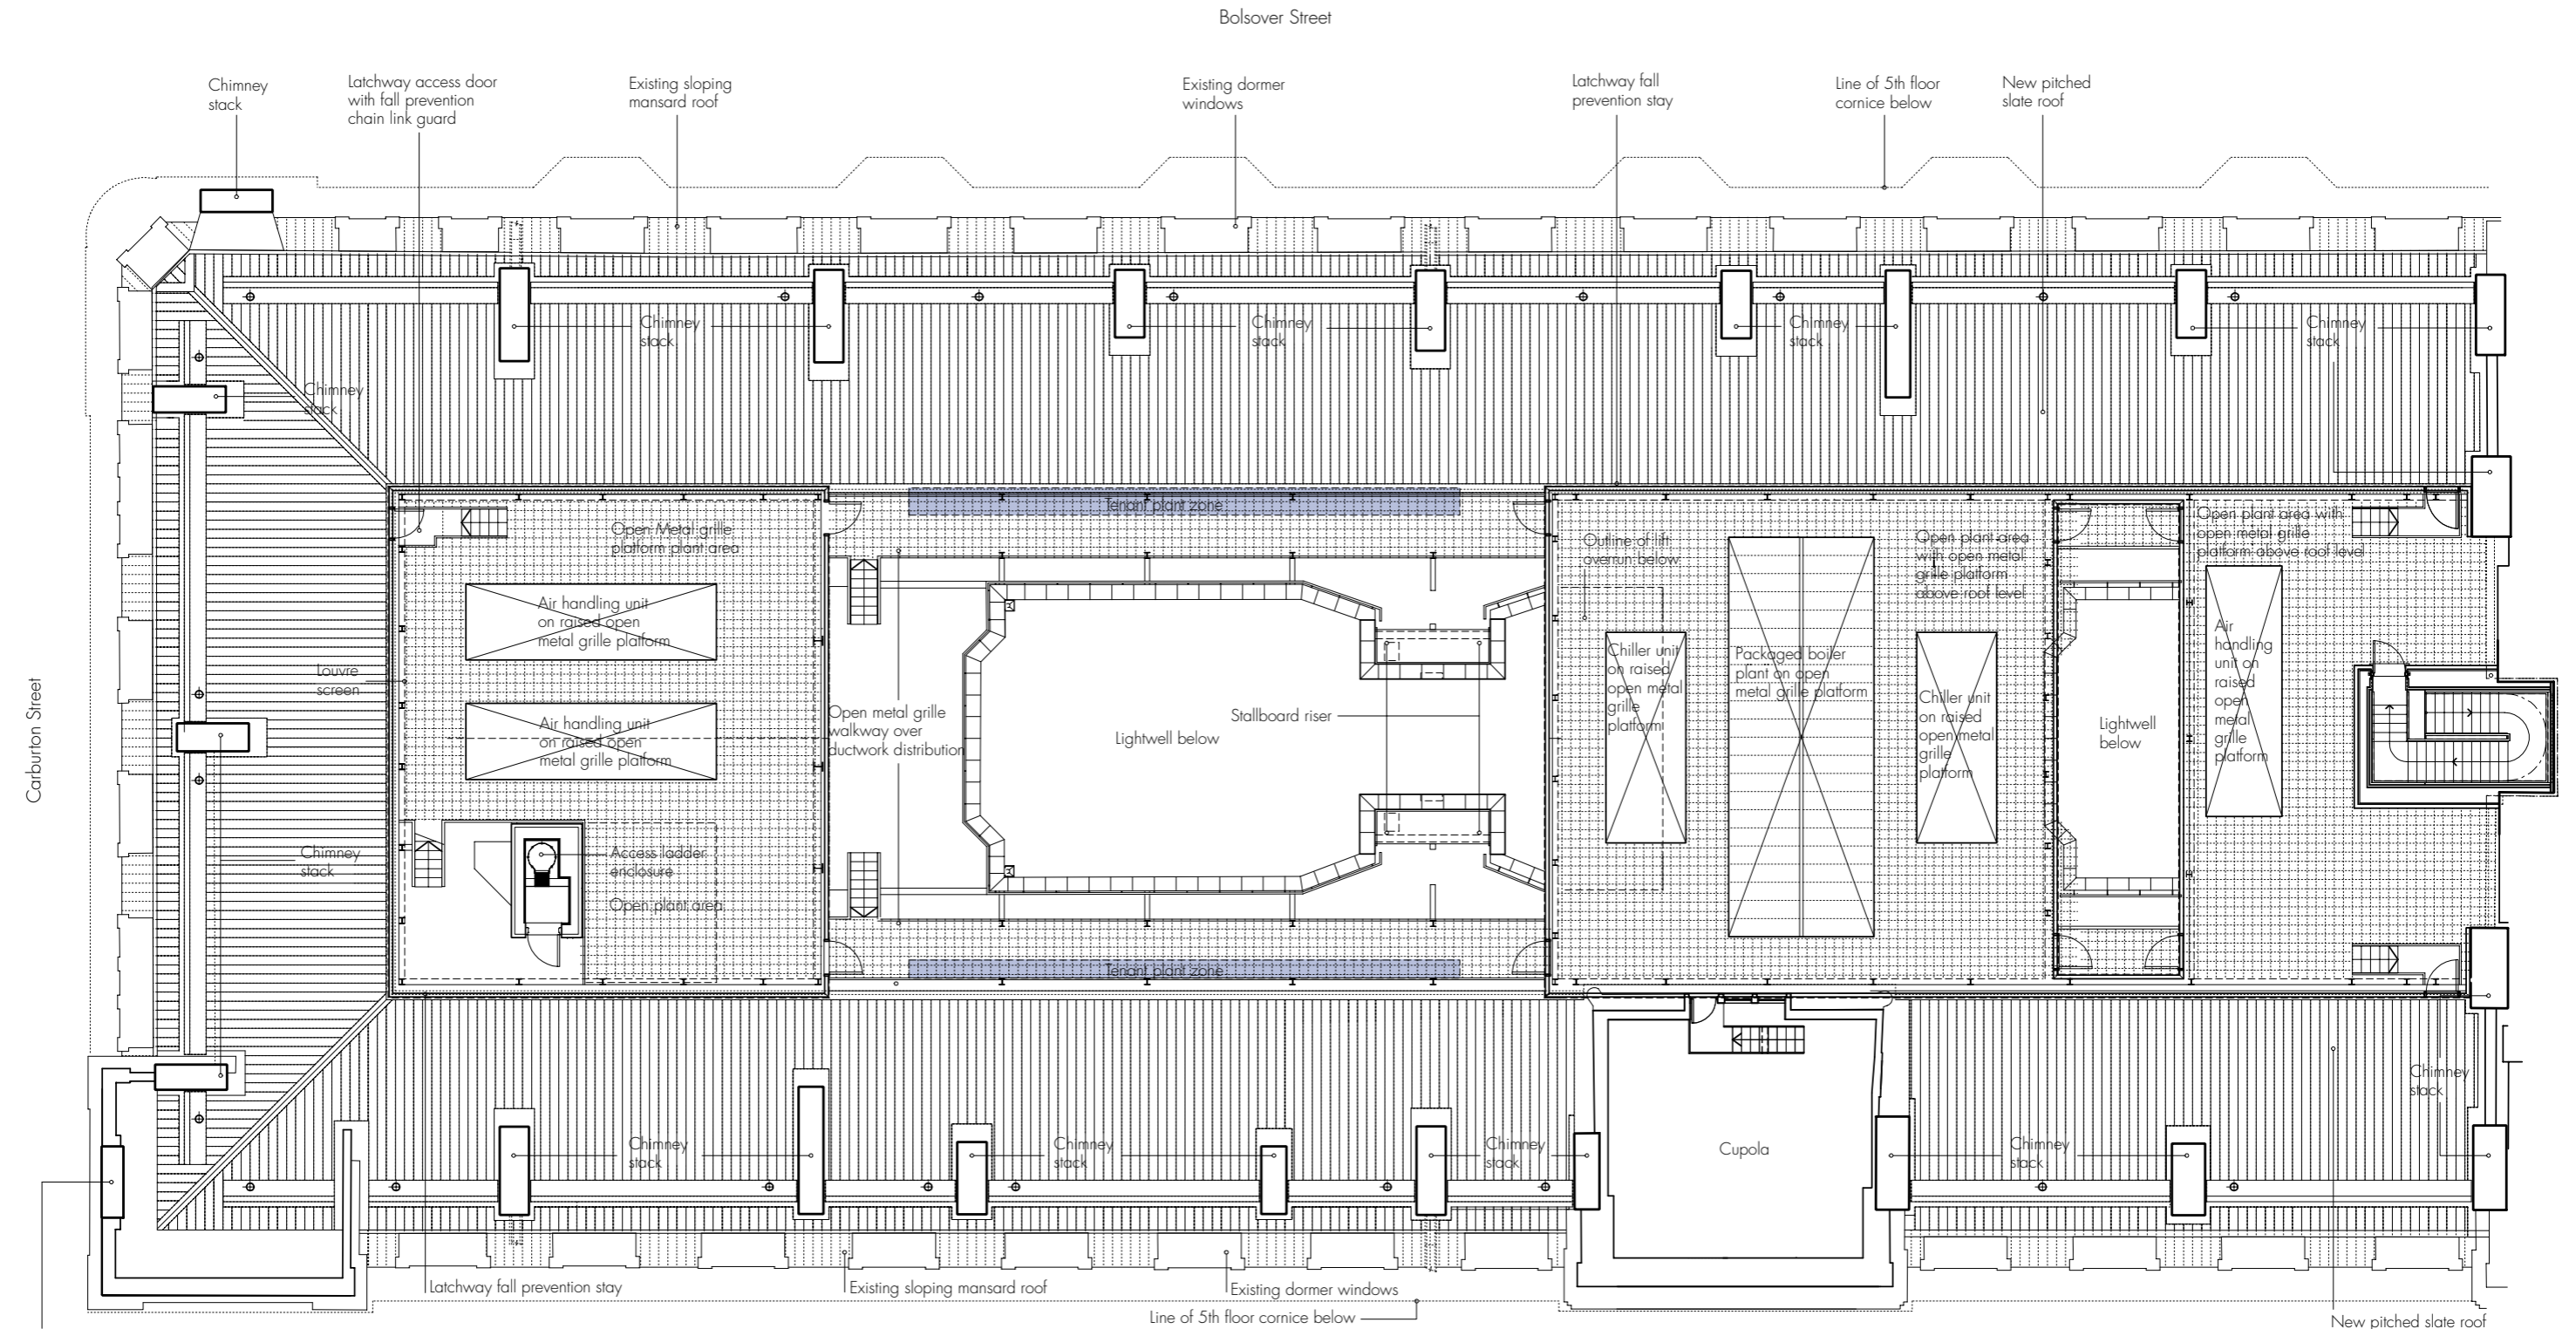

Chimney stack Scale (1:100)

Great Portland Street